


- NOTES:
- FOUNDATION CONSTRUCTION SHALL COMPLY WITH A.C.I. 318-11, A.C.I. 301-10, AWWA D100-21, AND APPLICABLE SECTIONS OF THE PROJECT SPECIFICATIONS AND THE PROJECT SOILS REPORT.
 - FOUNDATION DESIGN WILL BE THE RESPONSIBILITY OF THE TANK CONTRACTOR.
 - RINGWALL AND FOOTING DIMENSIONS AND CONCRETE REINFORCEMENT SHALL BE DETERMINED BY THE TANK CONTRACTOR.
 - CONCRETE COMPRESSIVE STRENGTH SHALL BE 4,000 P.S.I. AT 28 DAYS. REINFORCEMENT SHALL CONFORM TO ASTM A615 GR. 60.
 - CONSTRUCTION JOINTS SHALL BE ROUGHENED ACROSS ENTIRE FACE WITH 1/4" MINIMUM DEPTH INDENTATIONS.
 - THE TOP OF THE RINGWALL SHALL BE LEVEL WITHIN (±) 1/8" IN 30' WITH A MAXIMUM DIFFERENTIAL OF (±) 1/4" BETWEEN ANY TWO POINTS ON THE CIRCUMFERENCE.
 - ANCHOR BOLTS SHALL BE PLACED WITHIN 1/8" OF THE PLAN DIMENSIONS, PLUMB WITHIN 1/4" IN 12" AND EXTEND ABOVE THE TOP OF FOUNDATION TO WITHIN 1/2" OF THE SPECIFIED PROJECTION.
 - PROVIDE 1/2" THICK EXPANSION JOINT MATERIAL BETWEEN FLOOR AND WALL AND AT ALL PIPING PENETRATIONS.

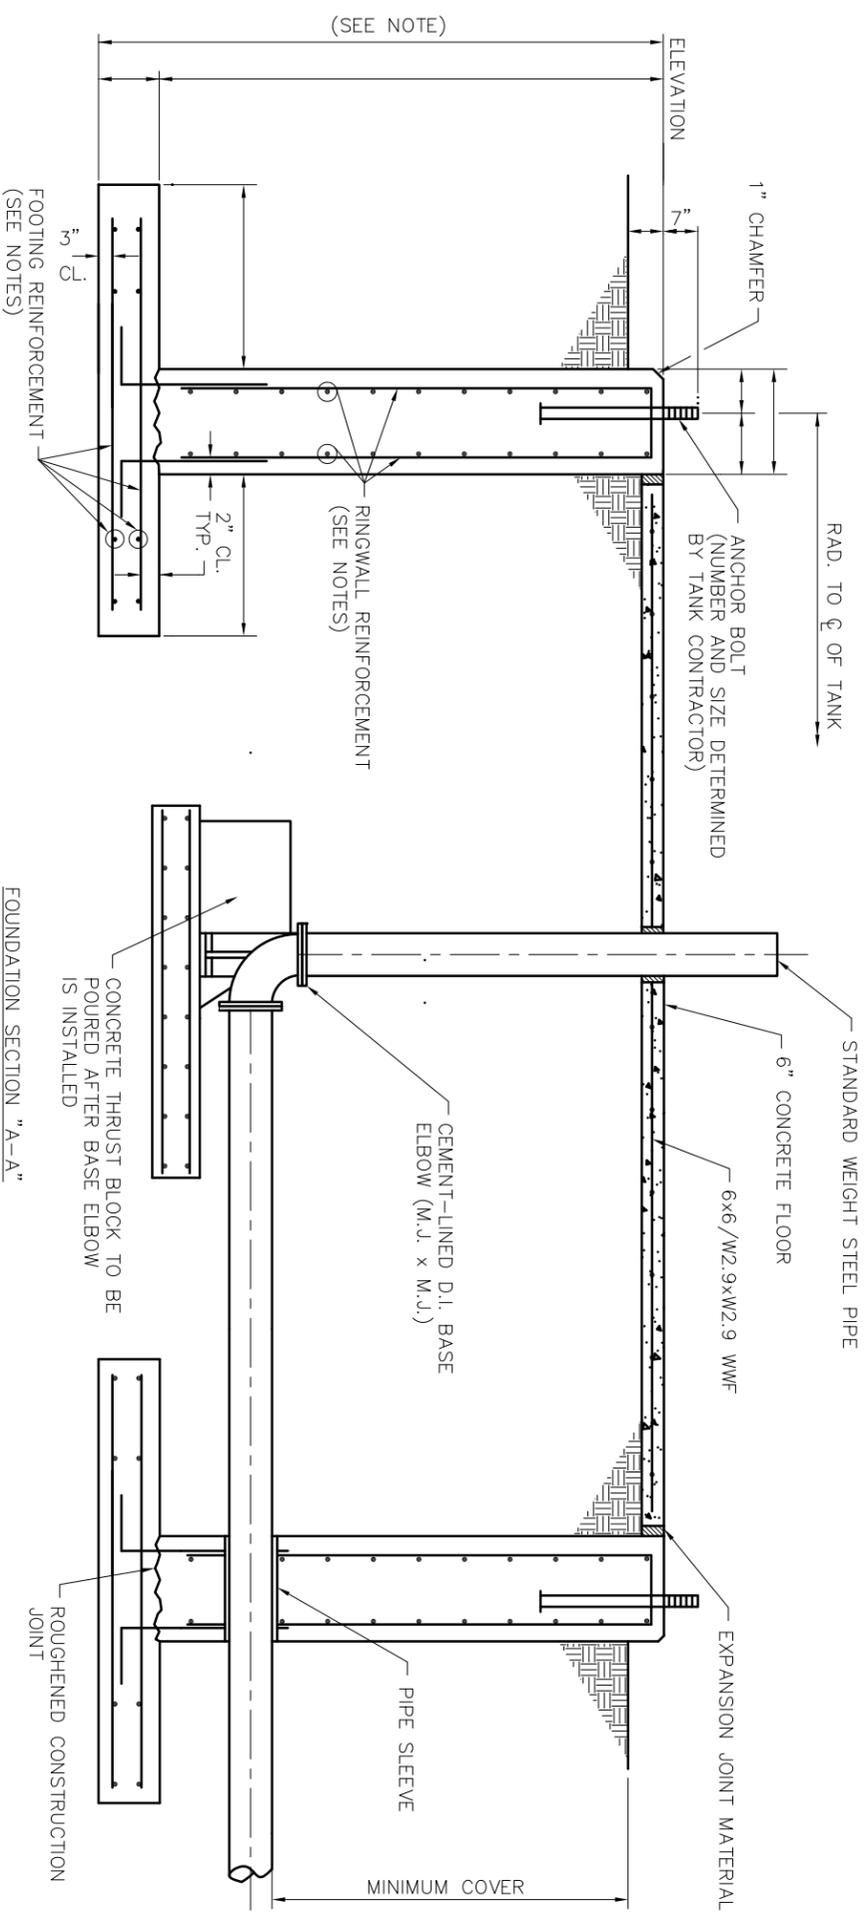

REV.	BY:	DATE	REMARKS

CALDWELL	
BY:	TITLE: RING FOUNDATION
DATE:	DRAWING NO.: PED-F1.DWG